




SITE PLAN
SCALE 1:1000m

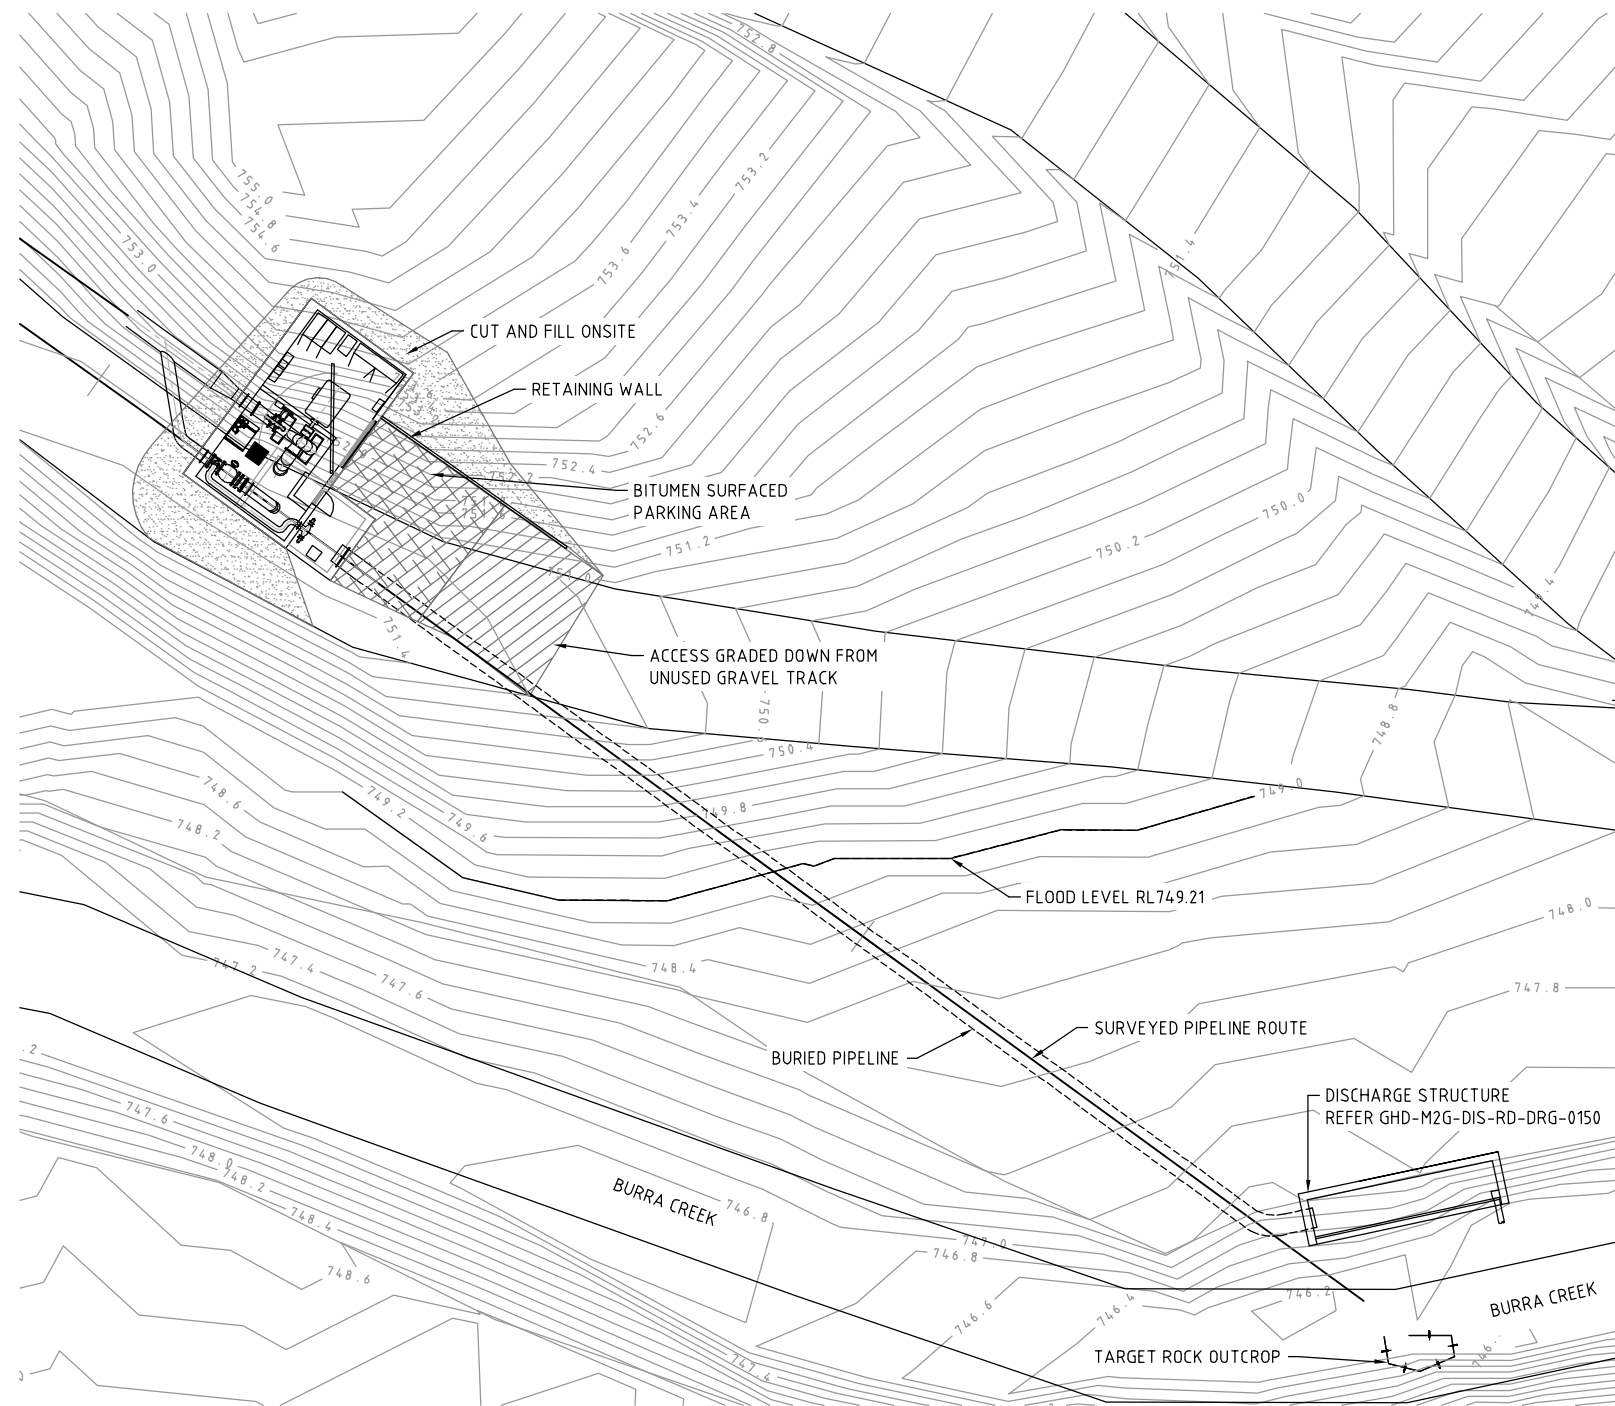

SITE LAYOUT
SCALE 1:200m

 

SCALE 1:1000 AT ORIGINAL SIZE

 

SCALE 1:200 AT ORIGINAL SIZE

PRELIMINARY